
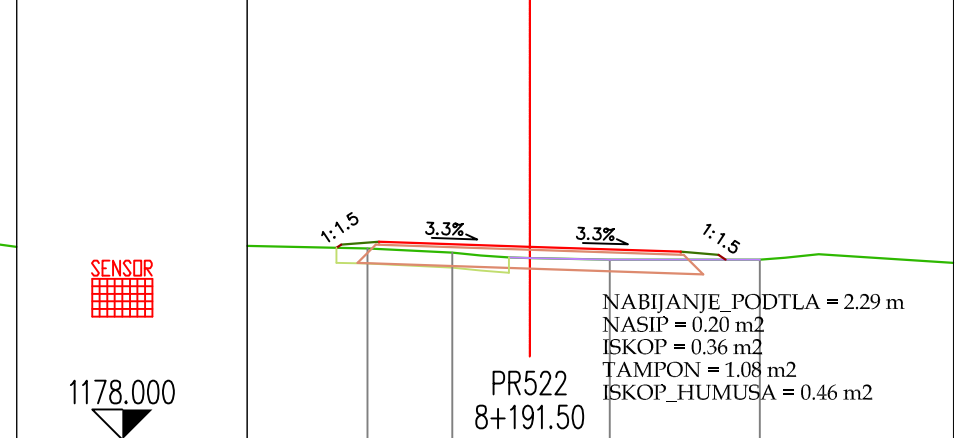
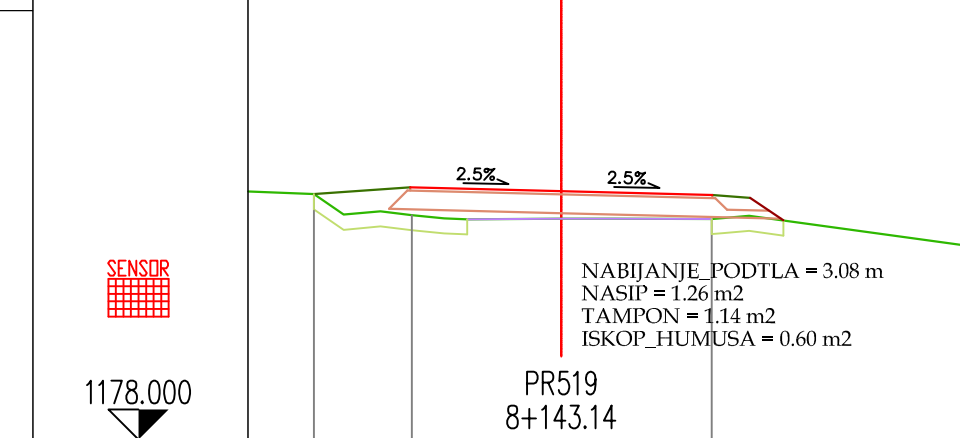
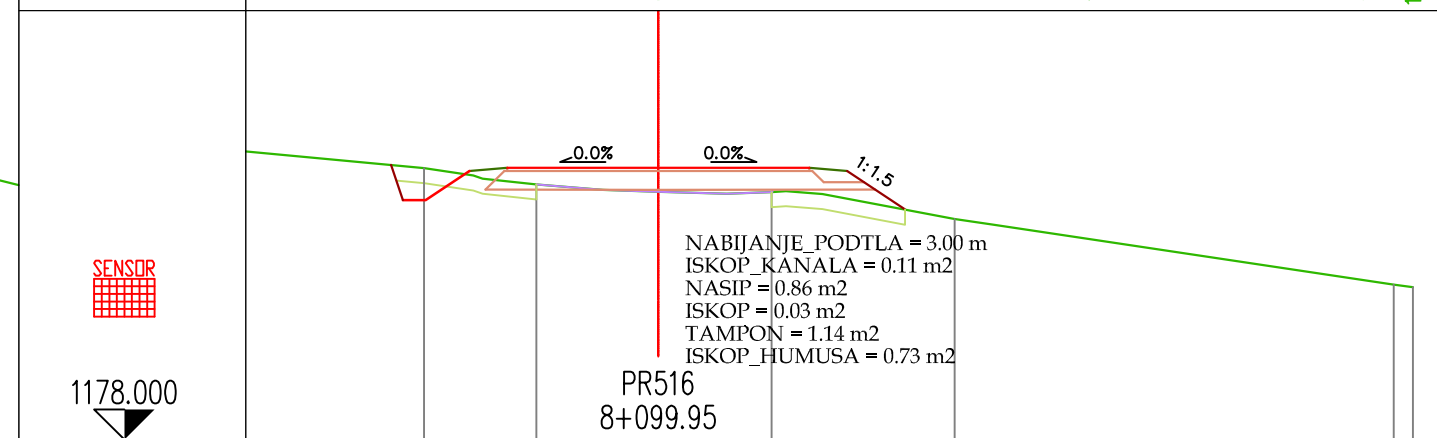
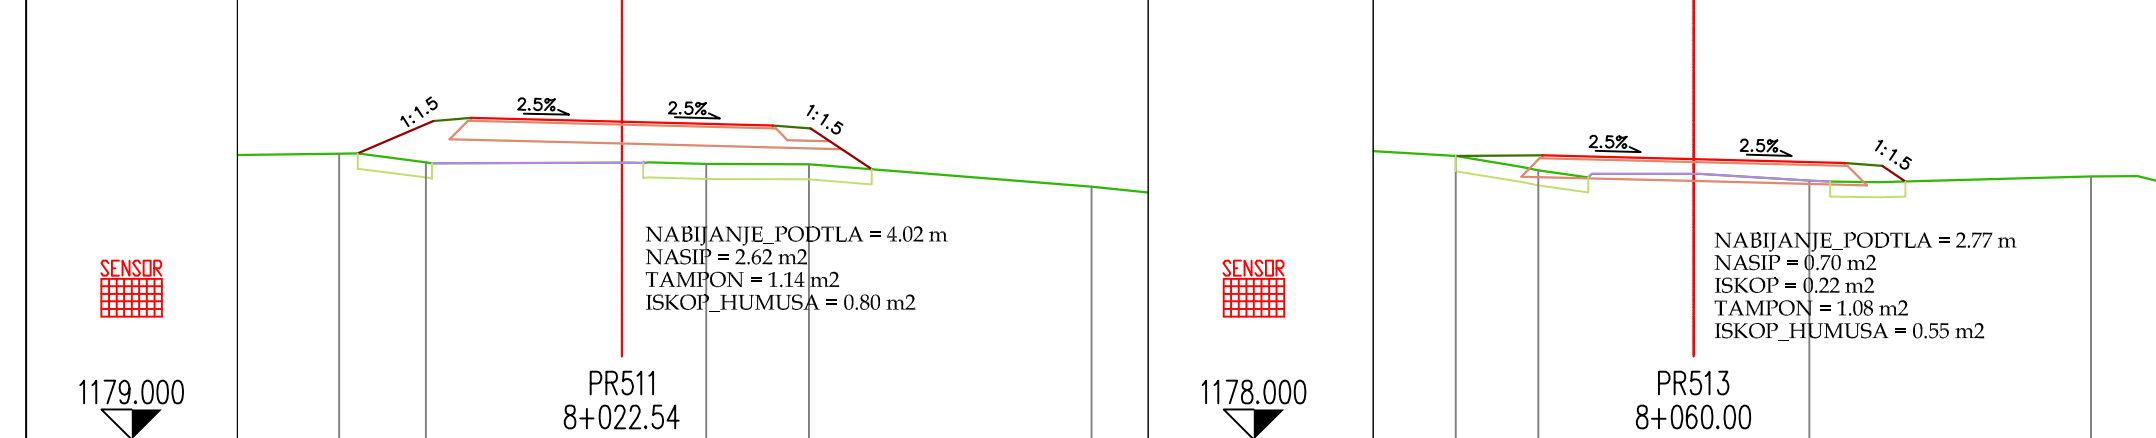
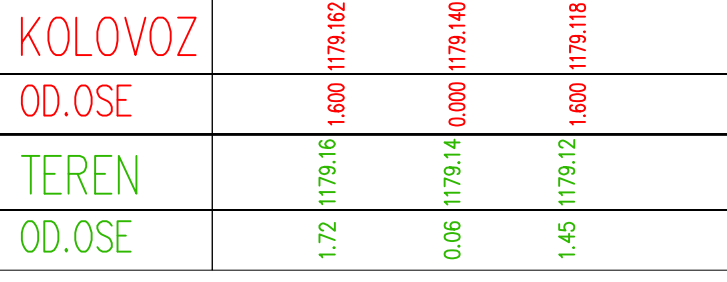
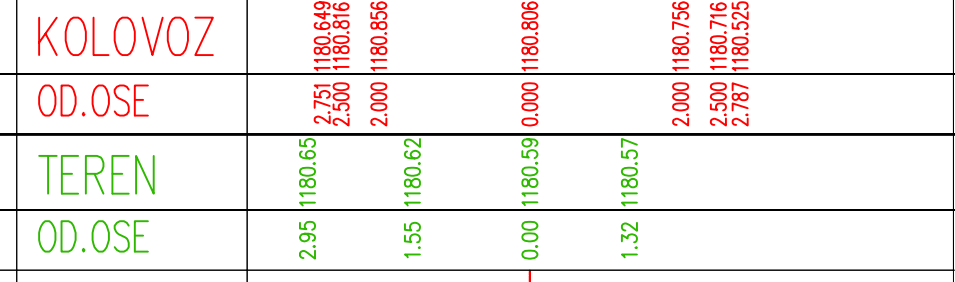
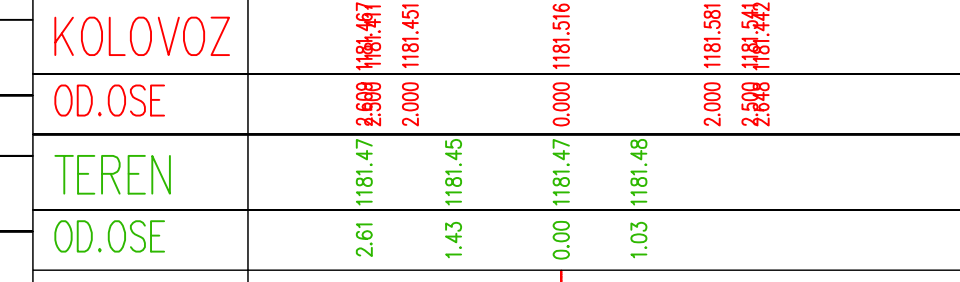
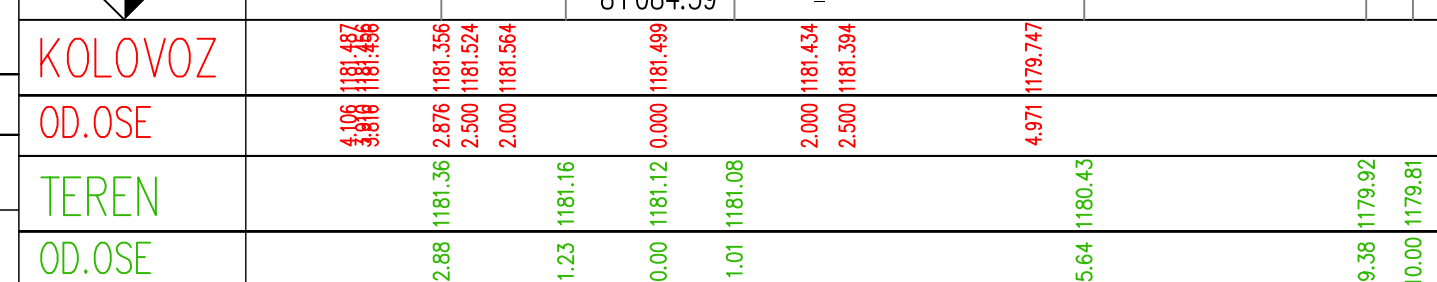


GLAVNI PROJEKAT REKONSTRUKCIJE
PUTA CRKVIČKO POLJE - NIKOVIČI












MAIN DESIGN OF ROAD RECONSTRUCTION CRKVICKO POLJE - NIKOVICI


SAOBRAĆAJ - TRAFFIC

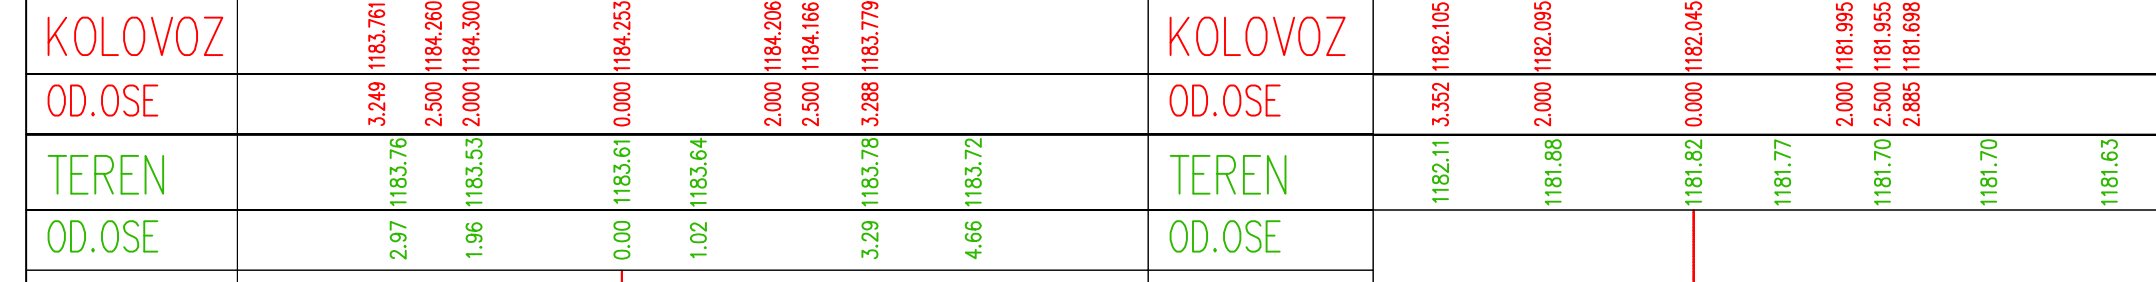

Skidanje humusa - Humus removal
Iskop - Excavation
Iskop kanala - Excavation of channel
Nasip - Embankment
Tampon - Bottom bearing course
Iskop stepenica - Step excavation
Nabijanje podtla - Subsoil compaction
Mreža - Road mesh

POPREČNI PROFILI
CROSS SECTIONS
PR510 - PR524
R 1:100

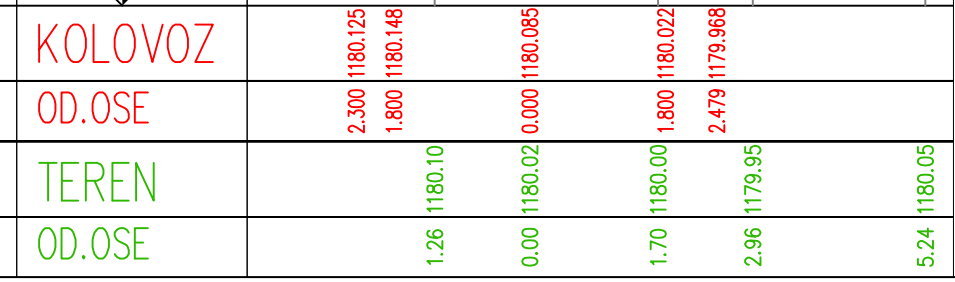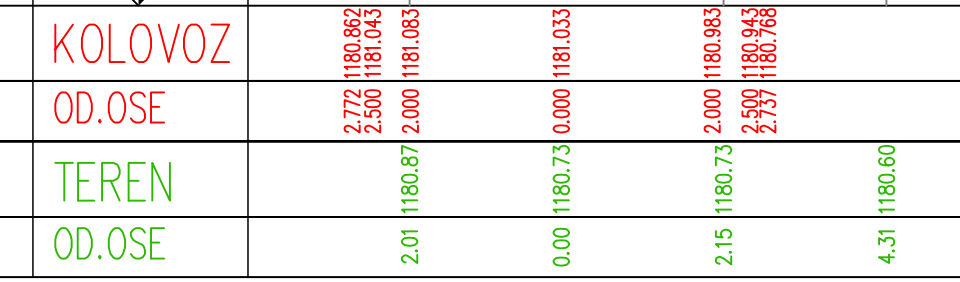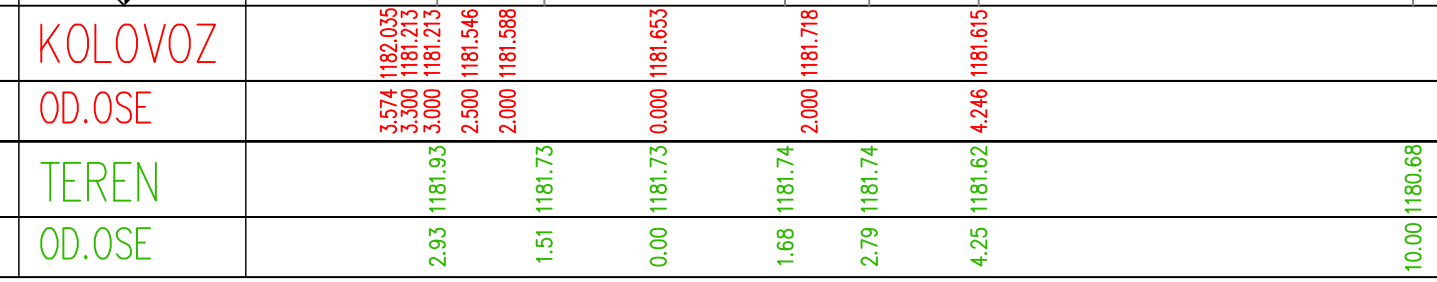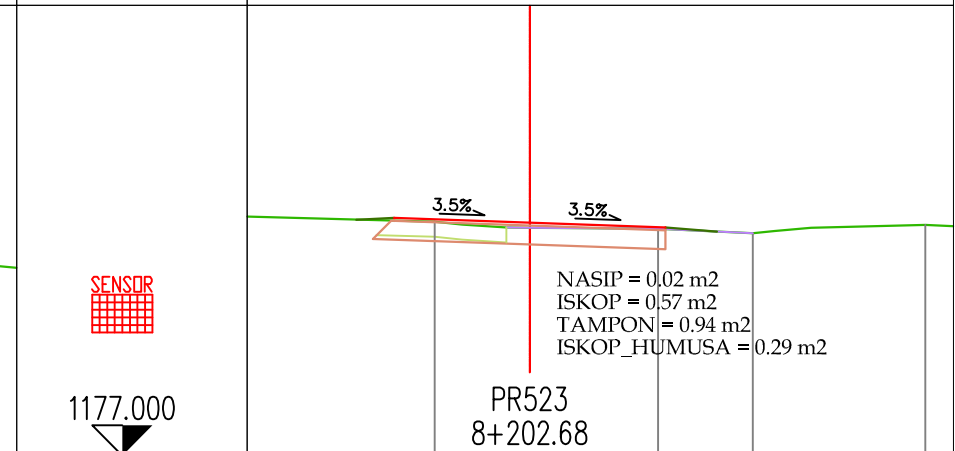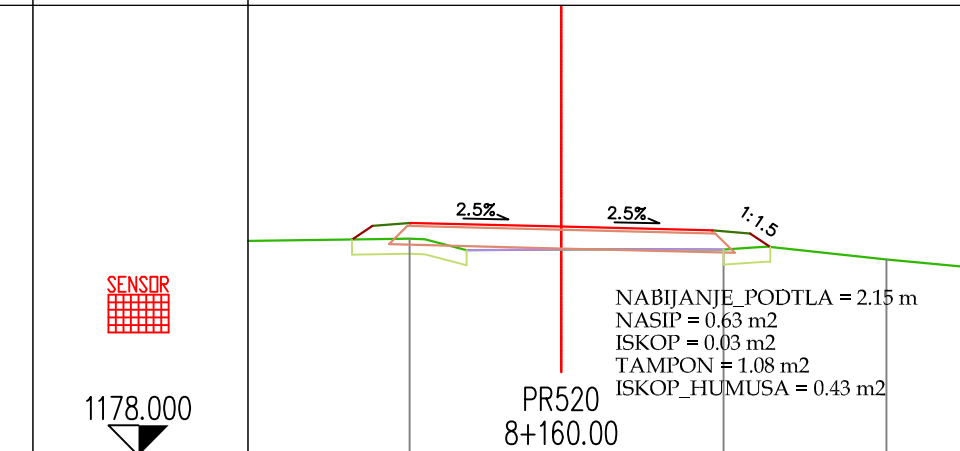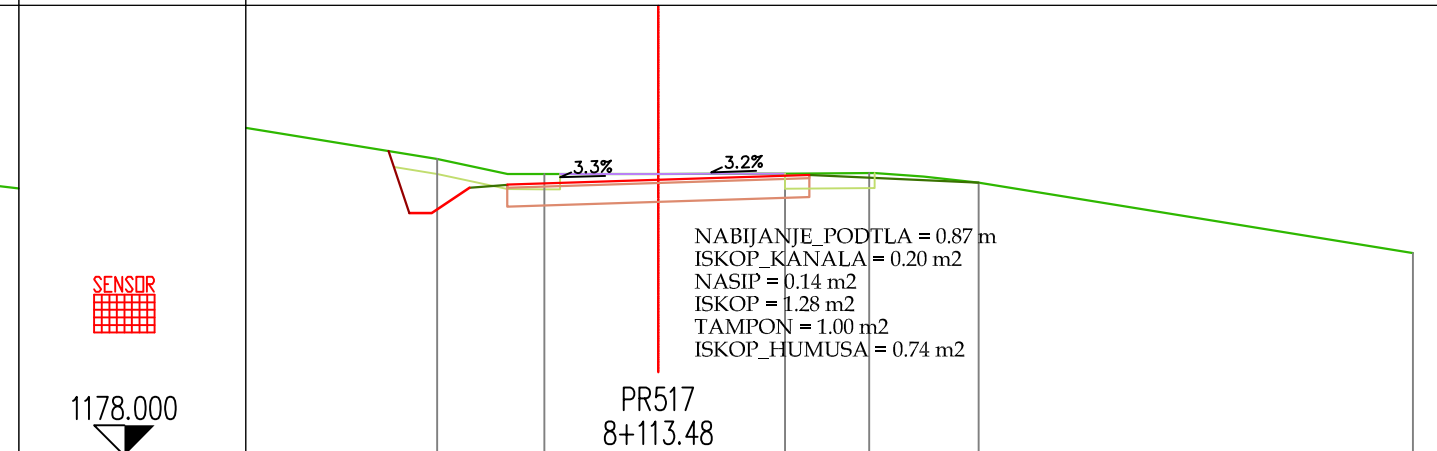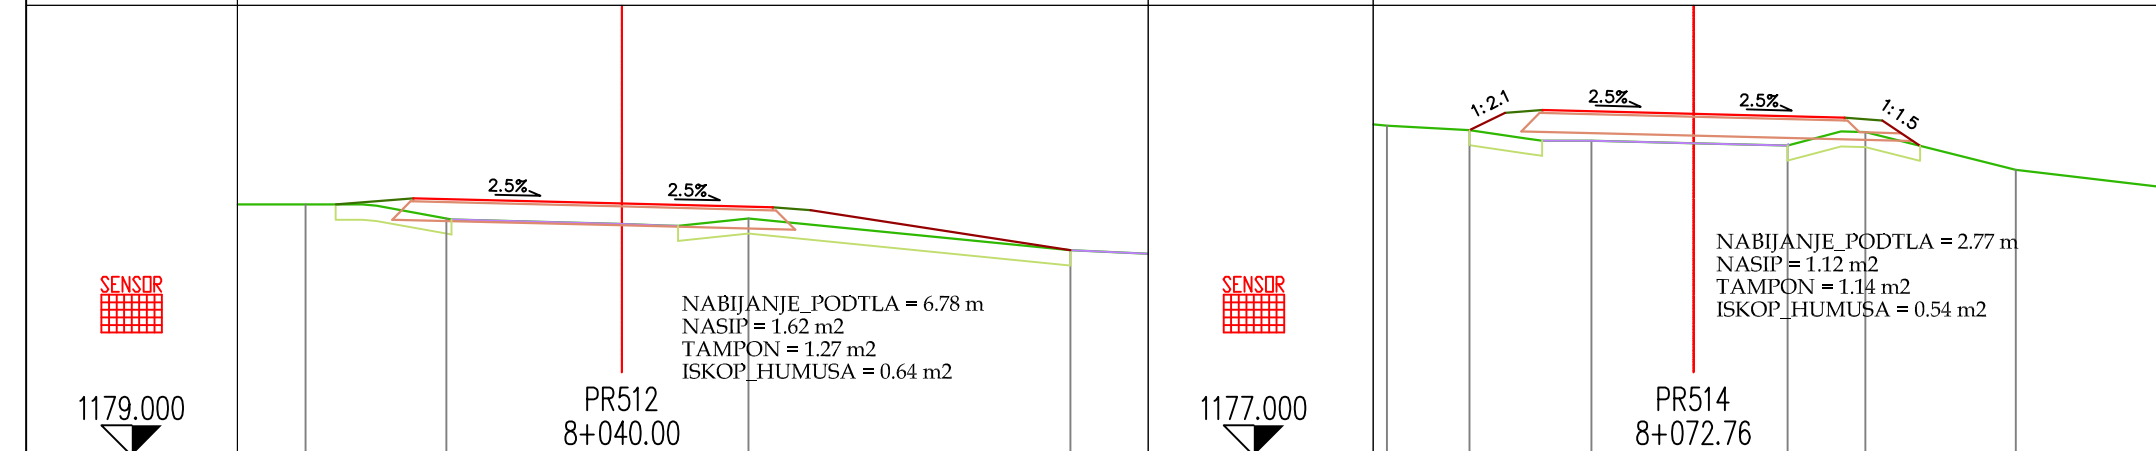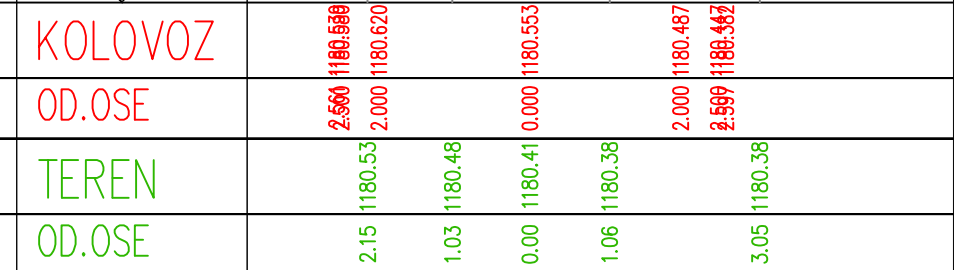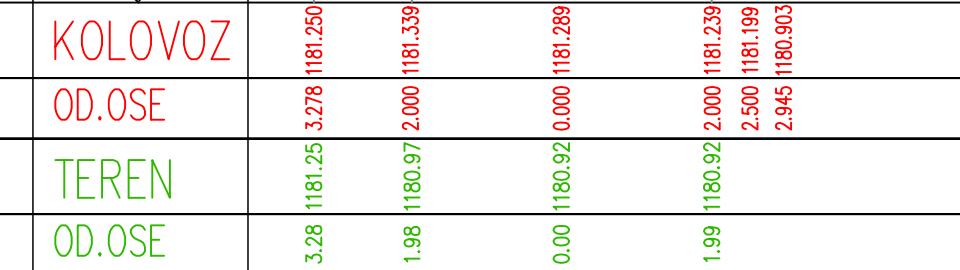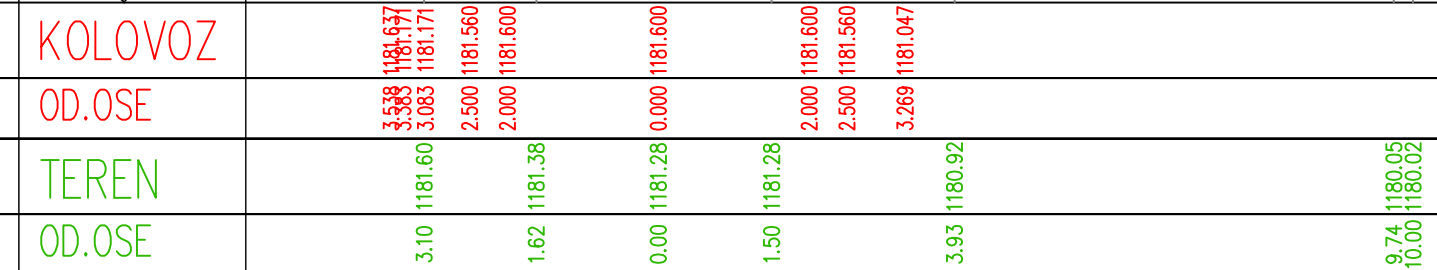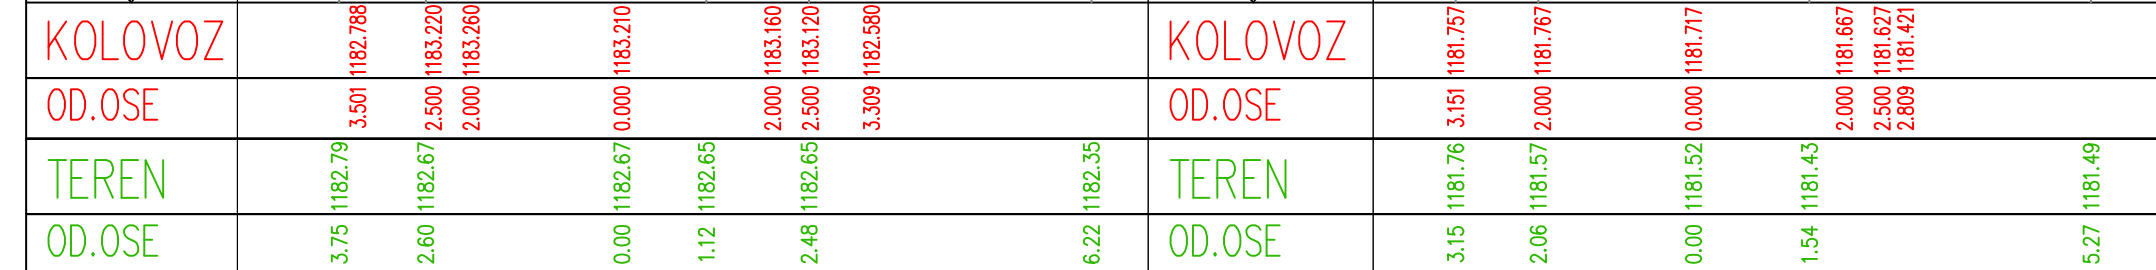

		<h1 style="text-align: center;">SIMM</h1> <p style="text-align: center;">inženjering</p> <p style="text-align: center;">Ivana Milutinovića 19 - Podgorica tel/fax +382 20 24 42 02 e-mail: simm@t-com.me</p>	
Investitor - Investor: Opština Pluzine - Municipality Pluzine		Naziv objekta - Name of object: Put Crkvičko Polje-Nikovići Road Crkvičko Polje-Nikovići	
Vodeći projektant objekta- Team leader: SIMEUN MATOVIĆ, dipl.inž.građ. Odgovorni projektant faze - Responsible designer for traffic phase: SIMEUN MATOVIĆ, dipl.inž.građ. Projektant - Designer: JELENA BRAJKOVIĆ, dipl.inž.građ. Saradnik - Associate designer: MIROSLAV KILIBARDA, dipl.inž.građ. Saradnik - Associate designer: ZORKA SLAVKOVIĆ, dipl.inž.građ. Direktor - Director: SIMEUN MATOVIĆ, dipl.inž.građ.		Paraf - Signature:	Vrsta projekta - Type of project: Glavni projekat - Main design Faza - Phase: Saobraćaj - Traffic Sadržaj lista - Content of list: Poprečni profili Cross sections
		Datum - Date: Jun 2012.g.	Broj lista: Number of list: 4.25
		Broj dnevnika: Number of journal:	Razmjera - Scale: R 1:100