



GEODETSKI ELEMENTI ZA OBELEŽAVANJE OBJEKTA		
	Y	X
1	X = 610394.91	Y = 602204.29
2	X = 610407.92	Y = 602206.42
3	X = 610408.75	Y = 602206.15
4	X = 610394.14	Y = 602177.57

GEODETSKI ELEMENTI ZA OBELEŽAVANJE PARTERA		
	Y	X
5	X = 610416.3474	Y = 602237.8289
6	X = 610418.3713	Y = 602231.7302
7	X = 610423.3792	Y = 602230.3495
8	X = 610426.4964	Y = 602236.5649
9	X = 610426.5490	Y = 602226.5991
10	X = 610433.3085	Y = 602227.6223
11	X = 610426.2487	Y = 602221.1105
12	X = 610430.8487	Y = 602217.7756
13	X = 610442.3005	Y = 602218.0311
14	X = 610421.2217	Y = 602246.6049
15	X = 610409.3935	Y = 602234.7391
16	X = 610417.0940	Y = 602233.3793
17	X = 610421.3579	Y = 602233.3933
18	X = 610425.6216	Y = 602212.3917
19	X = 610426.4627	Y = 602233.0264

GEODETSKI ELEMENTI ZA OBELEŽAVANJE PARTERA		
	Y	X
21	X = 610391.1909	Y = 602178.4094
22	X = 610374.9799	Y = 602191.5194
23	X = 610376.9270	Y = 602185.6999
24	X = 610376.7677	Y = 602187.9099
25	X = 610399.9999	Y = 602199.9994
26	X = 610399.9999	Y = 602199.9999
27	X = 610394.4900	Y = 602194.5140
28	X = 610394.1100	Y = 602192.9790
29	X = 610399.4795	Y = 602197.9999
30	X = 610399.1709	Y = 602194.5749
31	X = 610399.9275	Y = 602200.7397
32	X = 610415.9710	Y = 602220.4071
33	X = 610423.9994	Y = 602219.9994

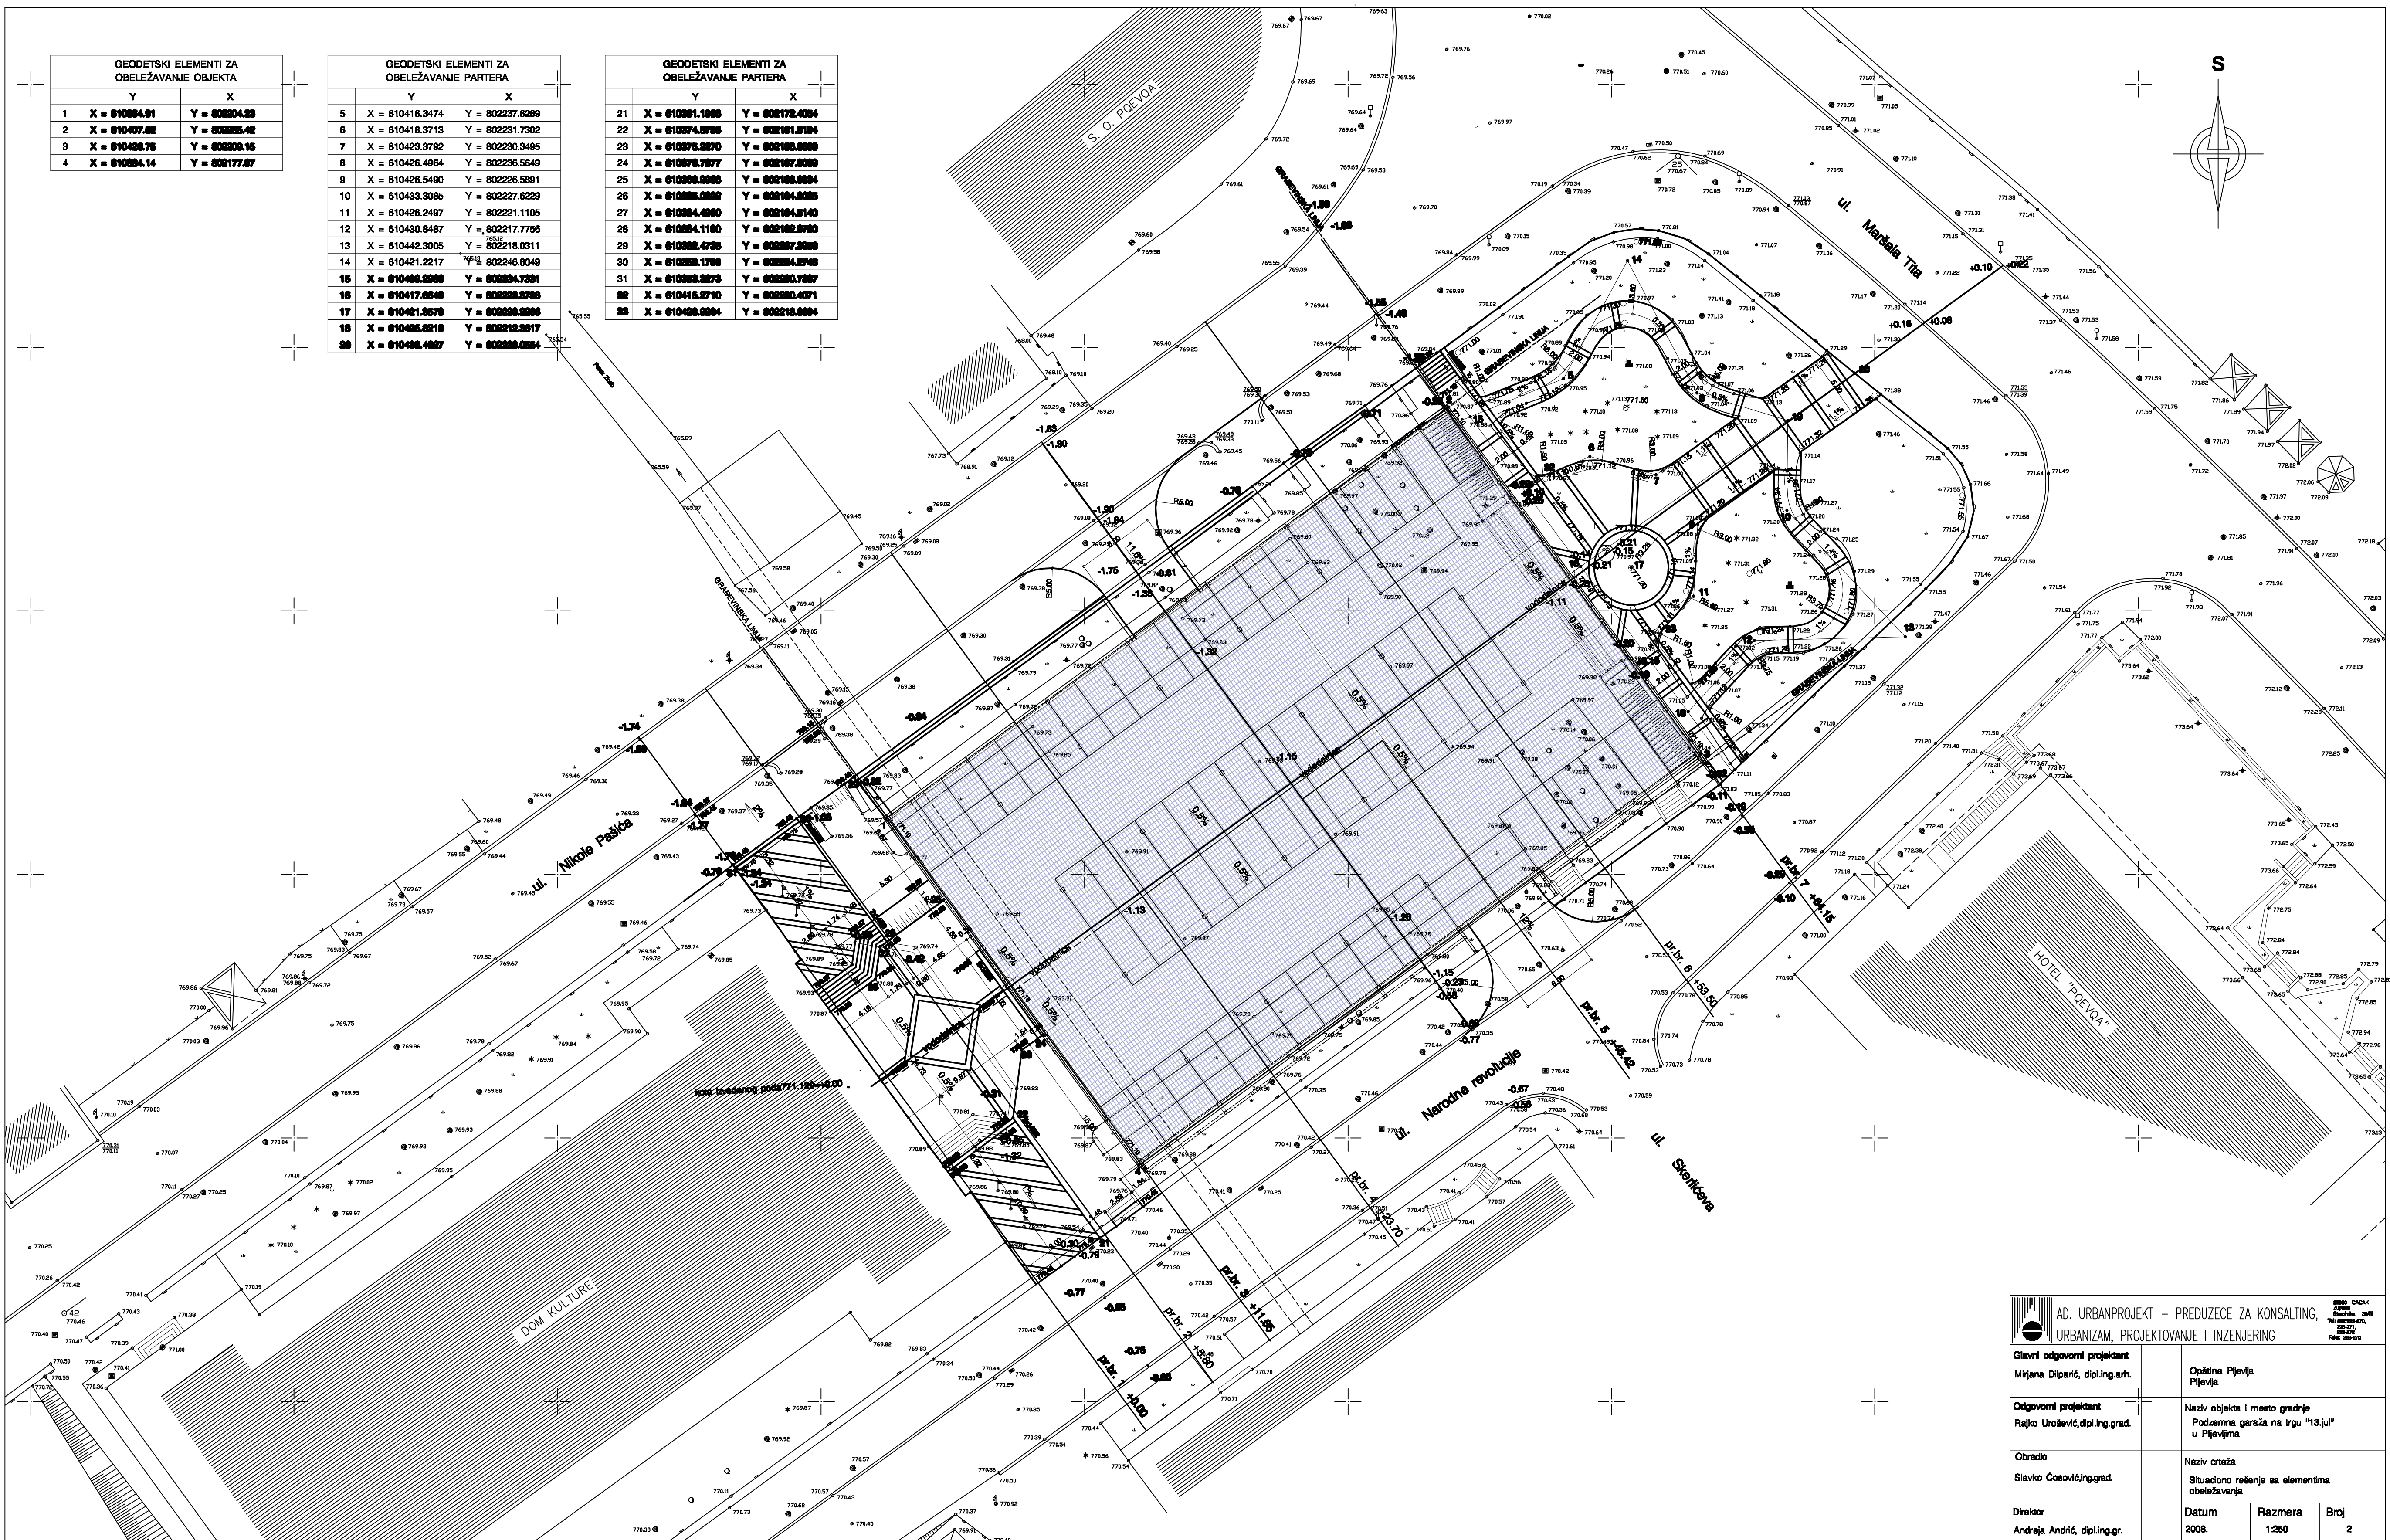

 AD. URBANPROJEKT – PREDUZEĆE ZA KONSALTING, URBANIZAM, PROJEKTOVANJE I INŽENJERING			
Glavni odgovorni projektant Mirjana Dilarić, dipl.ing.arh.		Opština Pijevlja Pijevlja	
Odgovorni projektant Rajko Urošević, dipl.ing.grad.		Naziv objekta i mesto gradnje Podzemna garaža na trgu "13.jul" u Pijevlji	
Obradio Slavko Čosović, ing.grad.		Naziv crteža Situaciono rešenje sa elementima obeležavanja	
Direktor Andreja Andrić, dipl.ing.gr.		Datum 2008.	Razmera 1:250
			Broj 2